







**FALL HILL AVENUE AS PARKWAY PLAN**



**LEGEND**

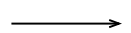-  EXISTING STRUCTURES
-  SECTION / ELEVATION
-  EXISTING AND PROPOSED VIEW

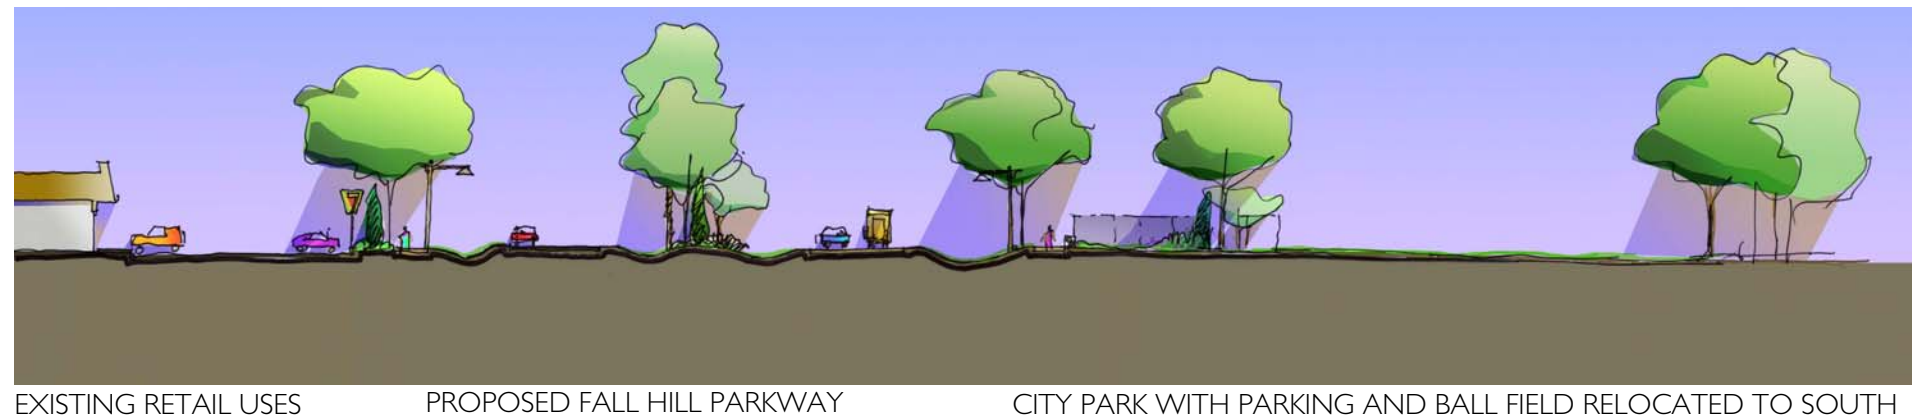

**FALL HILL AVENUE AS PARKWAY**  
PROPOSED SECTION / ELEVATION (LOOKING EAST)



**FALL HILL AVENUE**  
EXISTING SECTION / ELEVATION (LOOKING EAST)