








UNIVERSITY OF MARY WASHINGTON DISTRICT
PROPOSED PLAN VIEW

LEGEND

-  EXISTING STRUCTURES
-  PROPOSED STRUCTURES
-  PARKING STRUCTURES
-  SECTION / ELEVATION

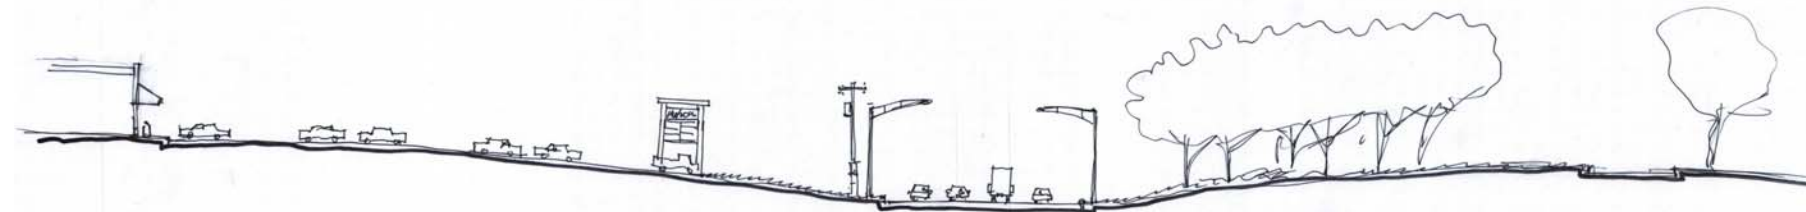

EXISTING SECTION / ELEVATION (LOOKING NORTH)



RESIDENTIAL INTERNAL PARKING W/
OFFICE ABOVE RETAIL EDGE W/
OFFICE ABOVE ROUTE 1 STREETScape UNIVERSITY OF MARY WASHINGTON

UNIVERSITY OF MARY WASHINGTON DISTRICT
PROPOSED SECTION / ELEVATION (LOOKING NORTH)



UNIVERSITY OF MARY WASHINGTON DISTRICT
EXISTING VIEW



UNIVERSITY OF MARY WASHINGTON DISTRICT
POSSIBLE VIEW